



THE JETTY SYSTEM AS APPLIED TO THE RIVERS OF N.S.W.
DETAILS OF JETTIES


0 1 2 3 4 5 6 7 8 9 10 11 12 13 14 15 16 17 18 FEET

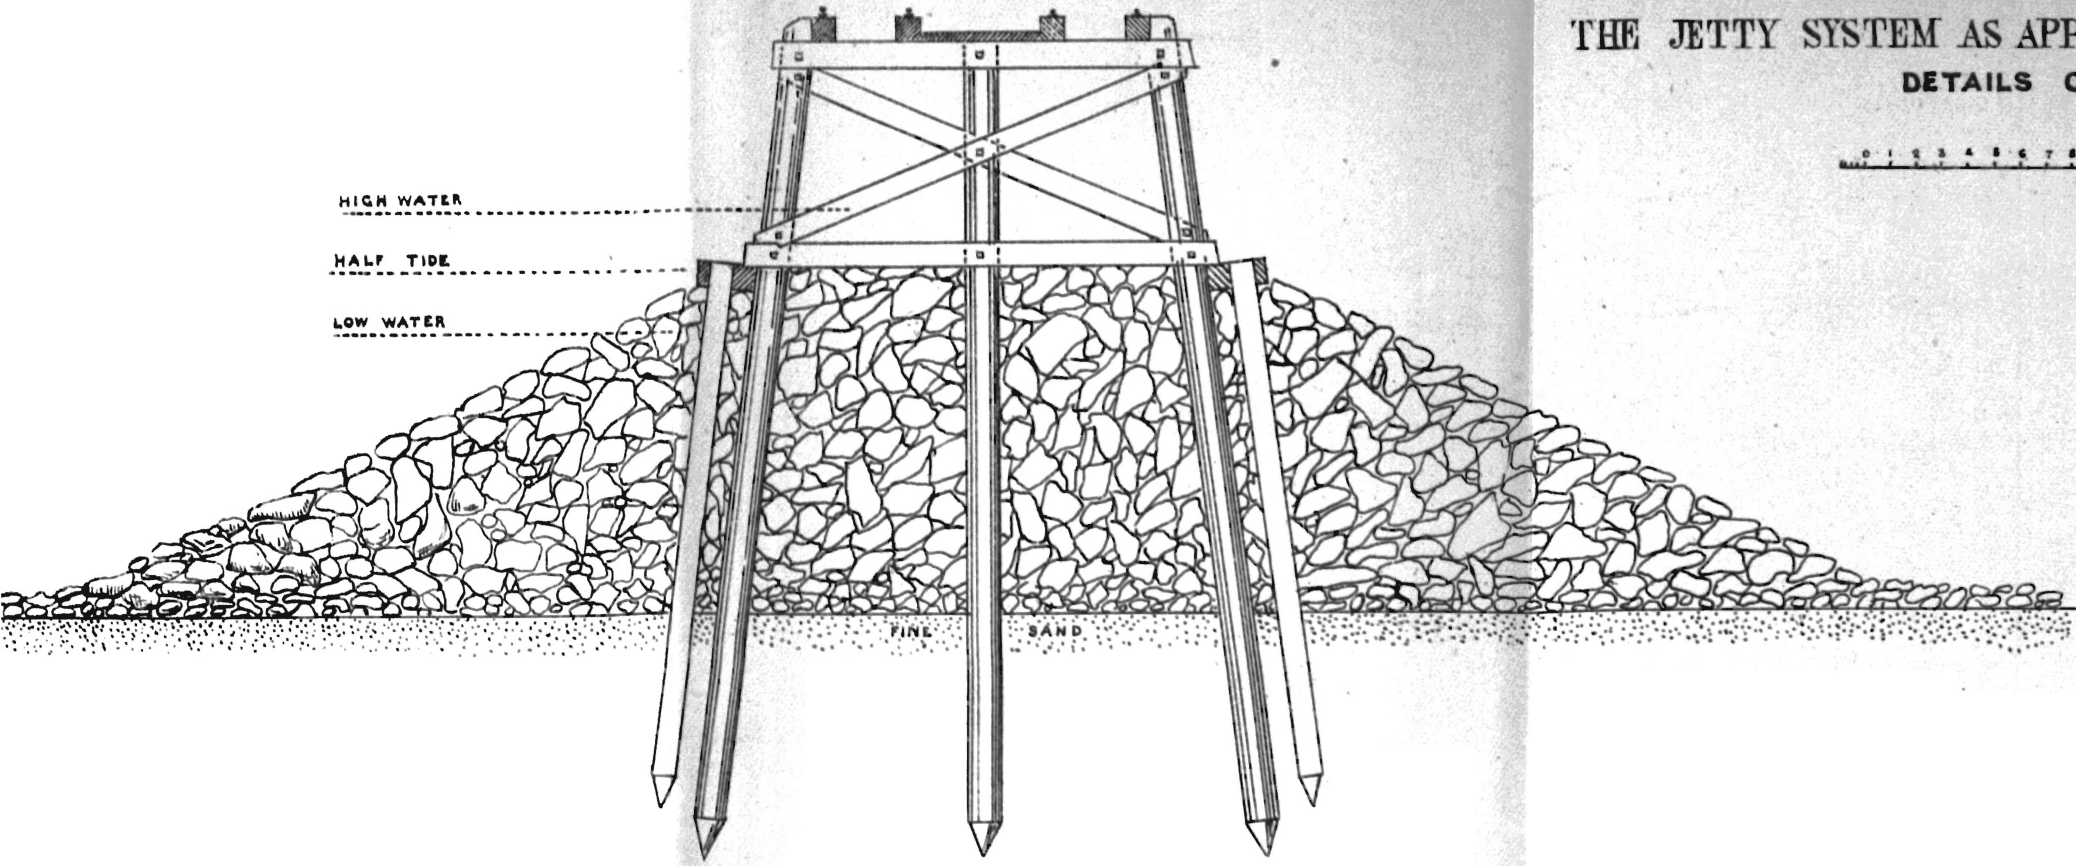

CROSS SECTION NEAR OUTER END.

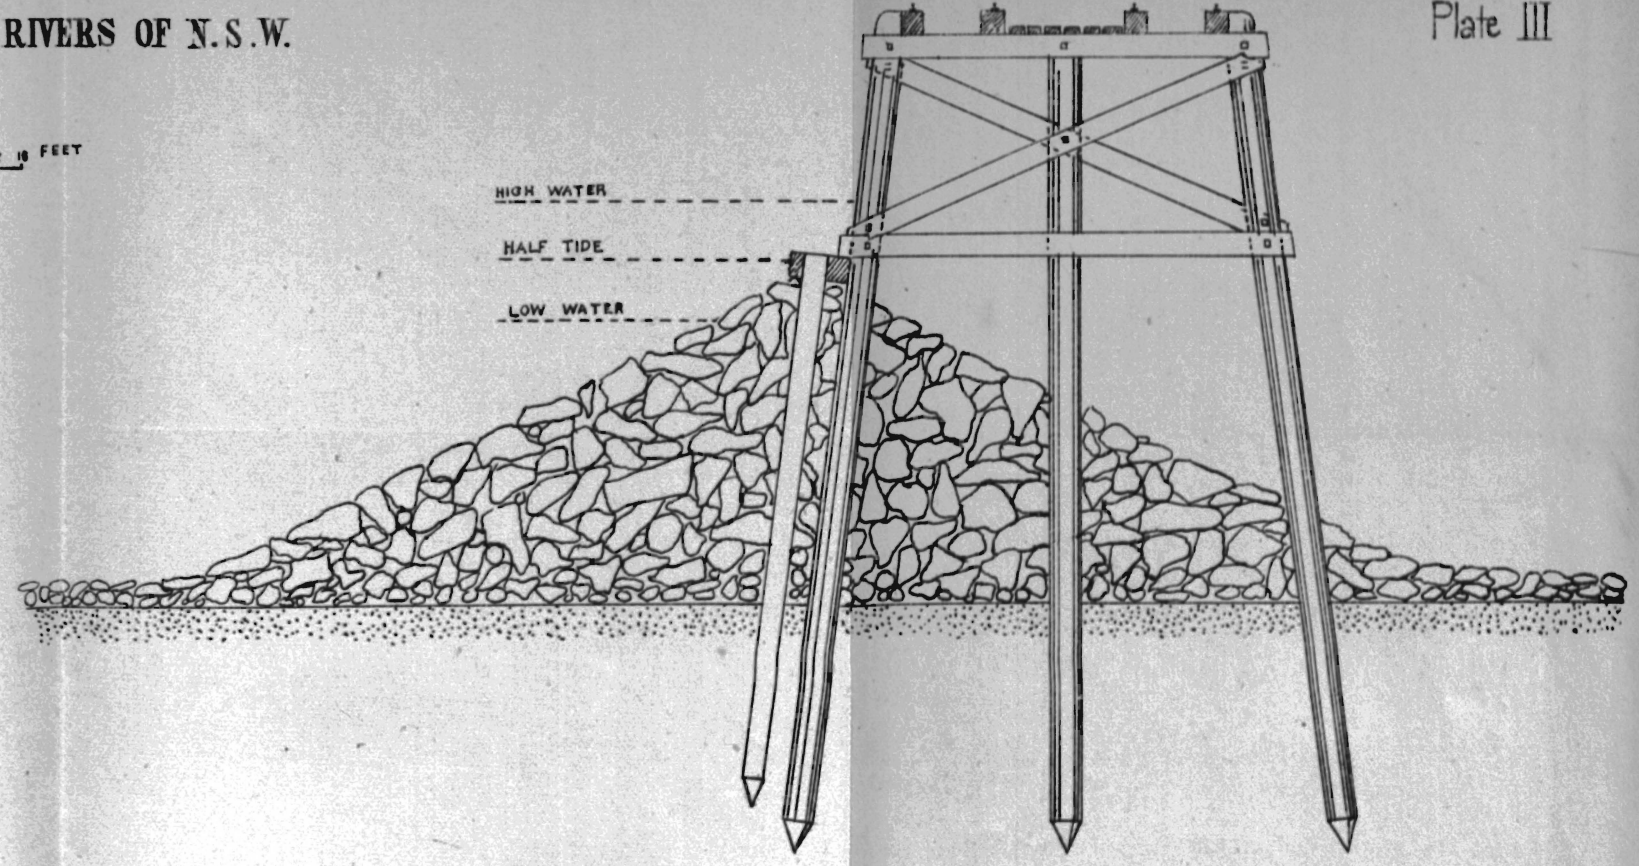

CROSS SECTION NEAR SHORE.

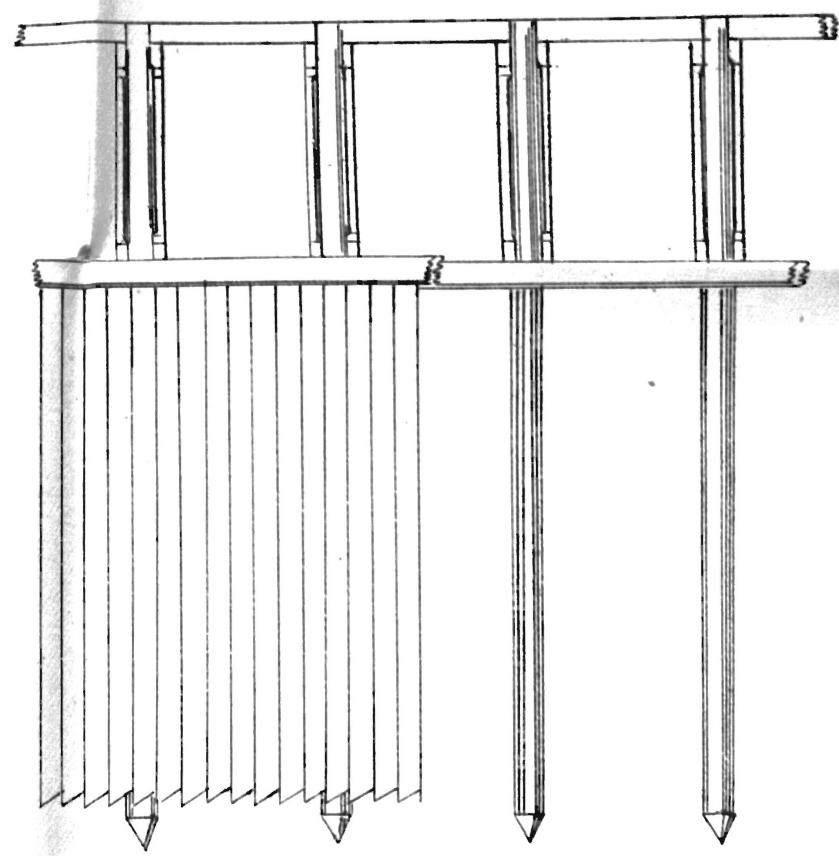

PART ELEVATION

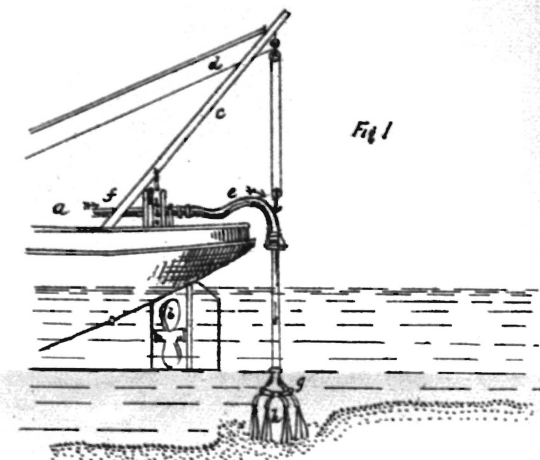


Fig 1


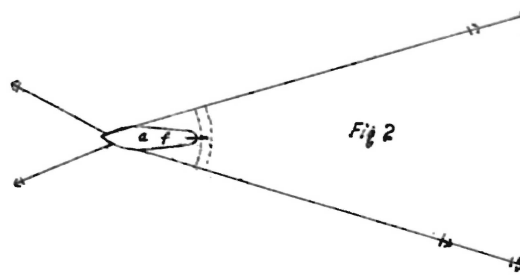


Fig 2

HYDRAULIC SCOURING MACHINE

PROCEEDINGS OF THE ENGINEERING ASSOCIATION. N.S.W. SESSION 1886-87

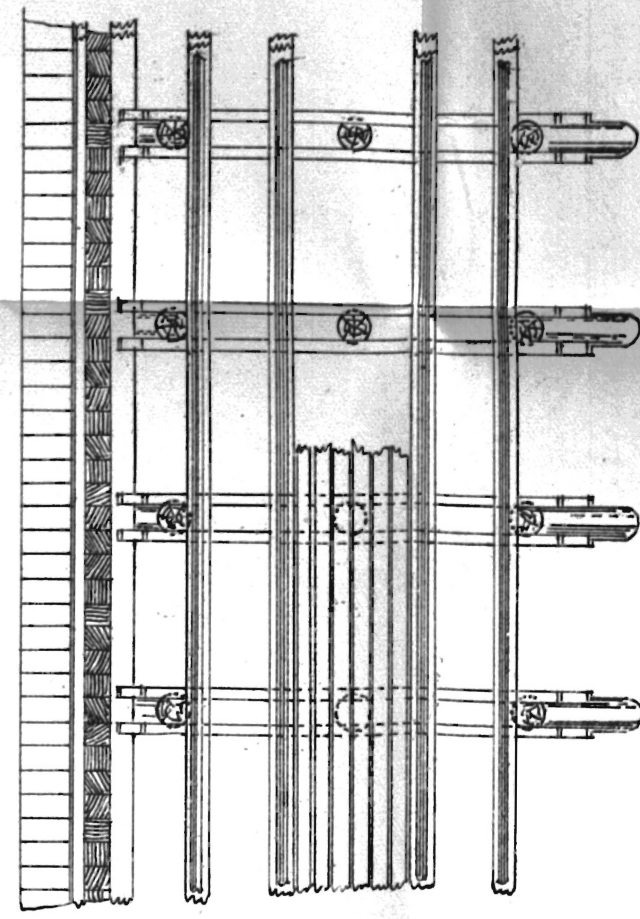

PART PLAN OF TIMBERWORK