

# The Hydro-Pneumatic ELEVATOR.

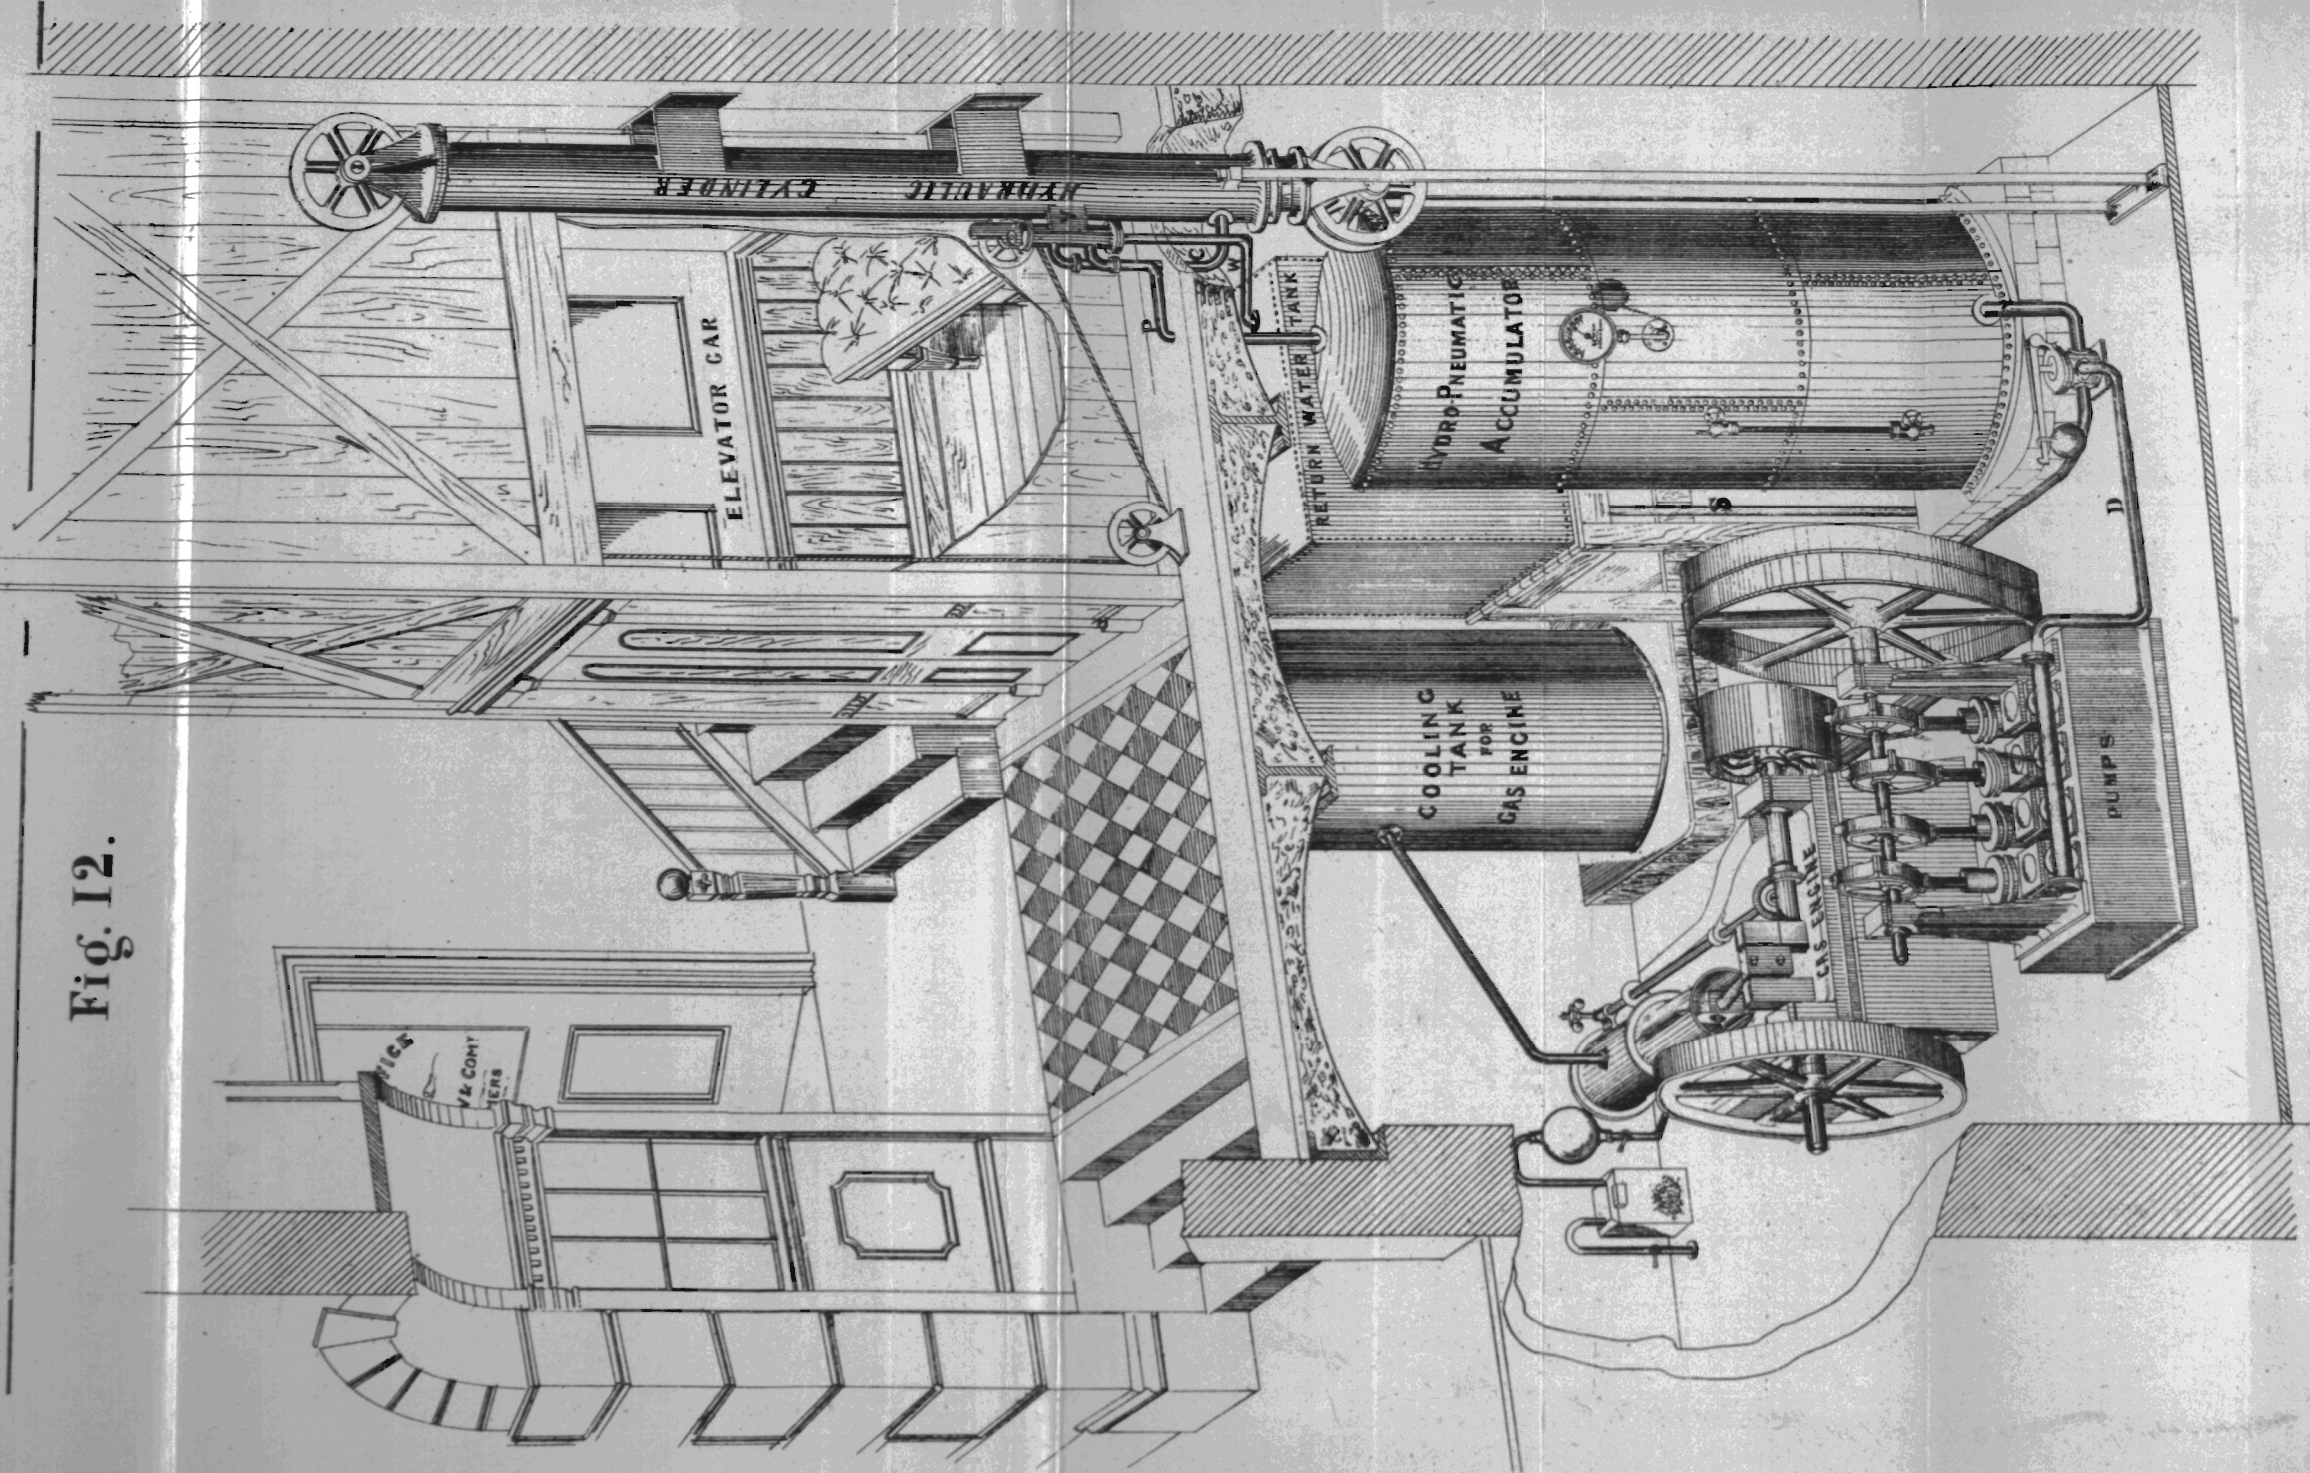


Fig. 12.

SECTION OF PRINCIPAL TRAM-ROADS  
— SYDNEY.

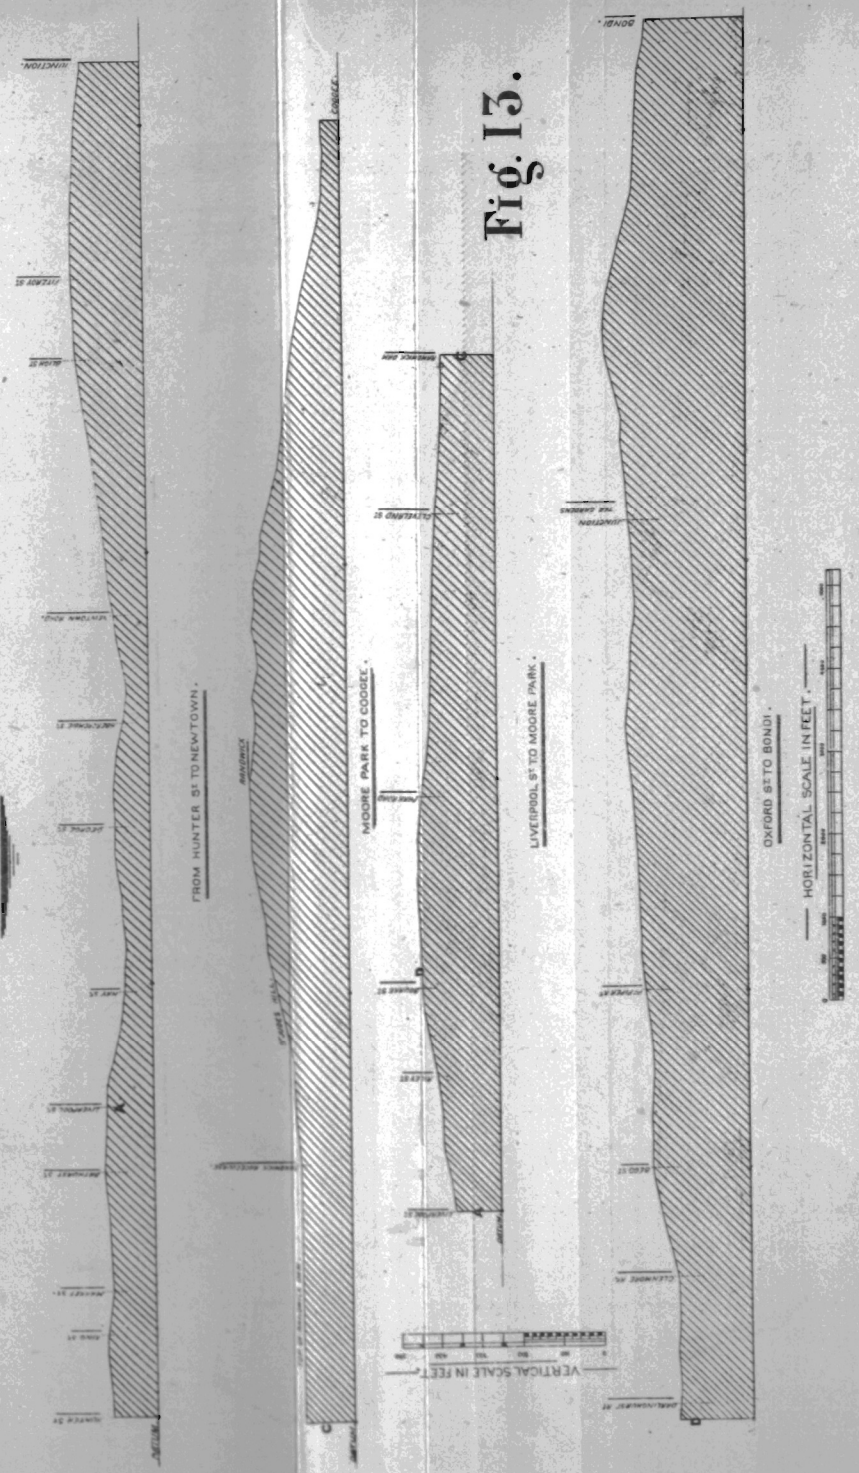


Fig. 13.

SECTION OF PRINCIPAL CABLE ROADS SAN FRANCISCO CALIFORNIA.



Fig. 14.