

DANUBE.

Fig. 16.


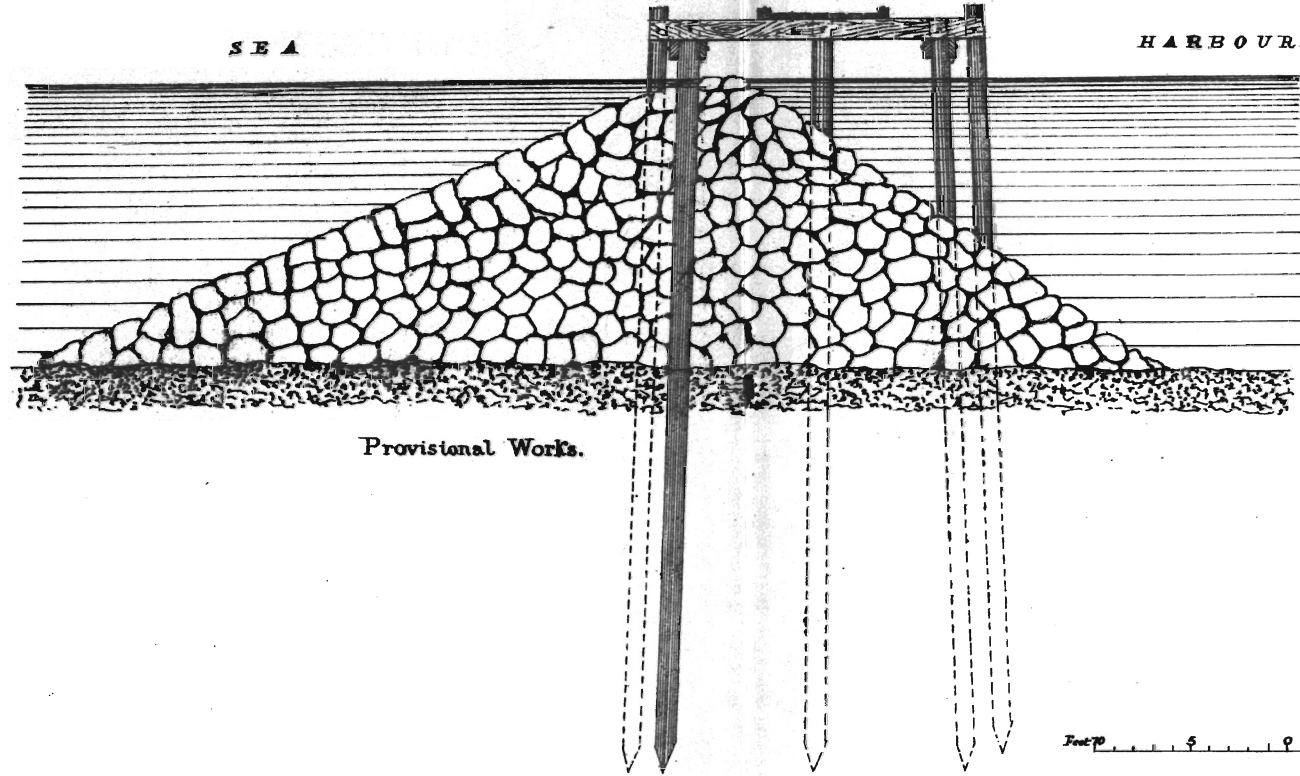


Fig. 17.

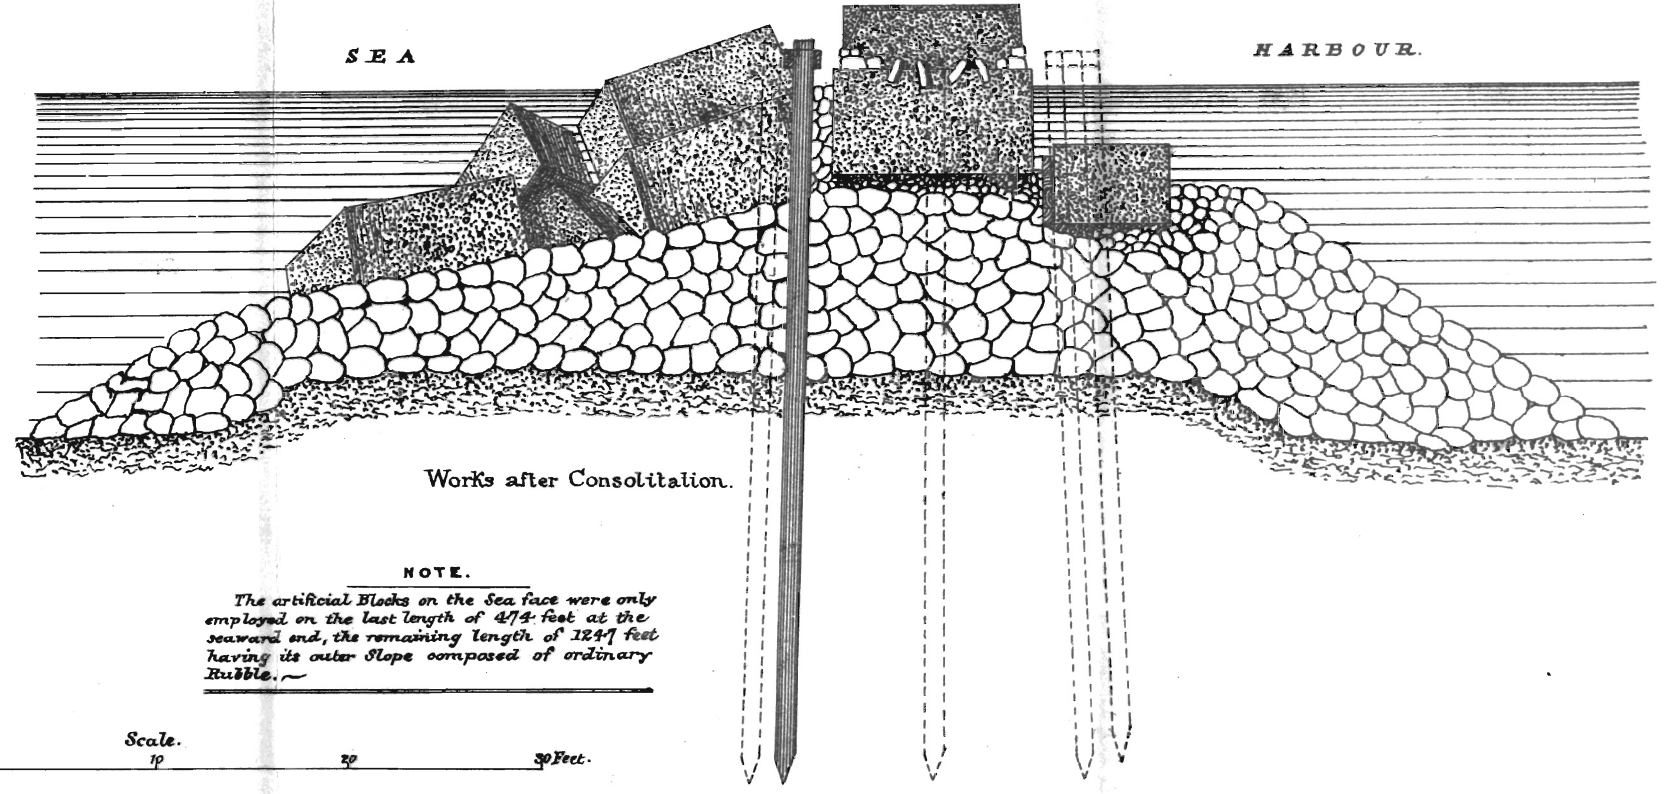

NOTE.

The artificial blocks on the sea face were only employed on the last length of 274 feet at the seaward end, the remaining length of 1247 feet having its outer slope composed of ordinary Rubble.

Scale. 10 20 30 Feet.

CHARLESTON  
Fig. 15.

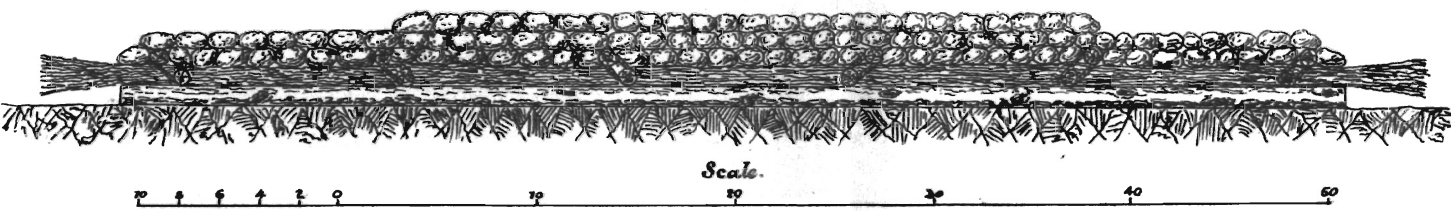


Fig. 18.

