



NORTH ILLAWARRA COAL CO.

JETTY

Plate VI

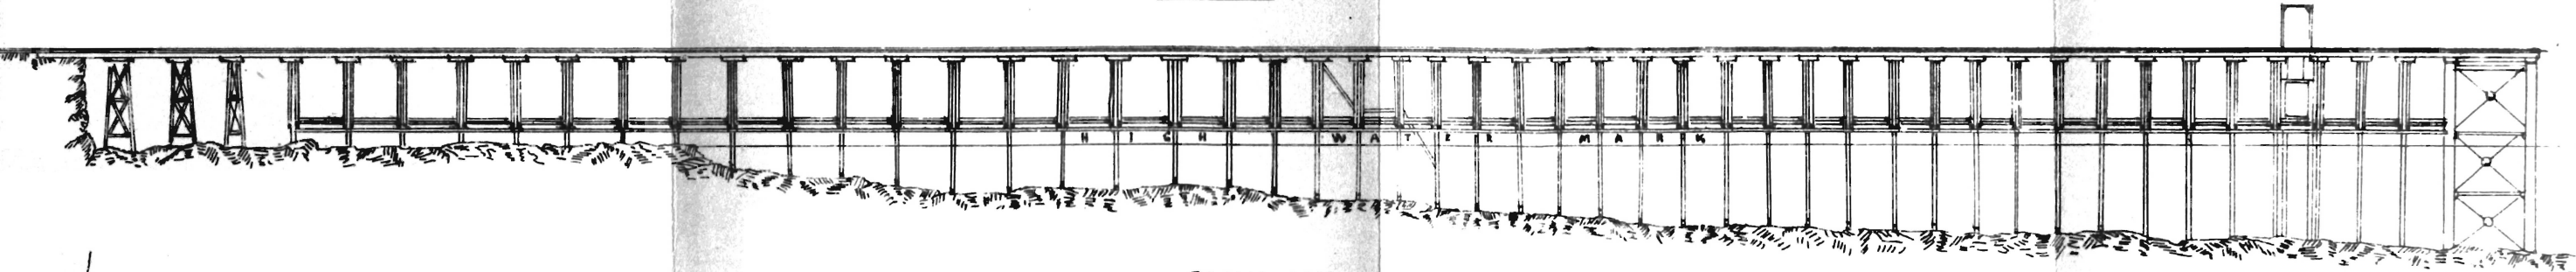

ELEVATION

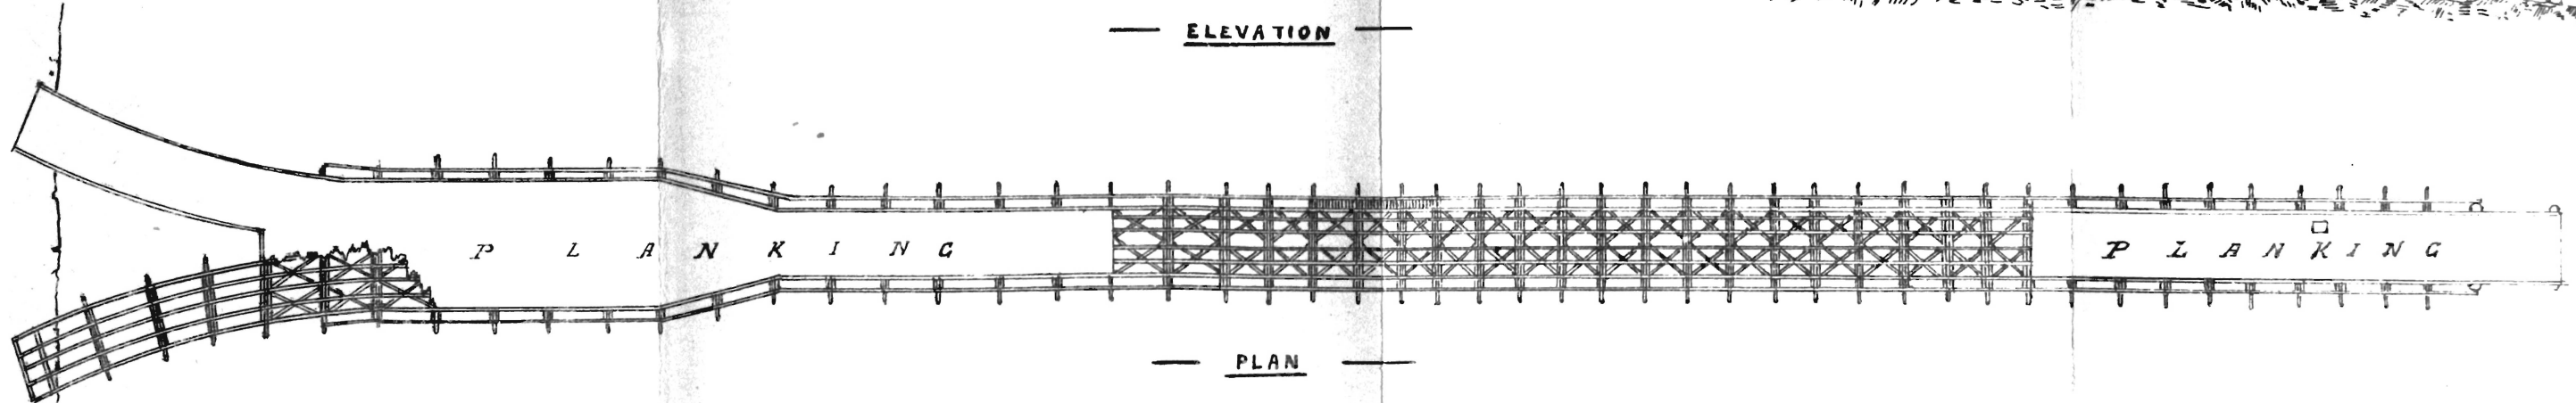

PLAN