



ELEVATION OF WHITE'S CREEK AQUEDUCT

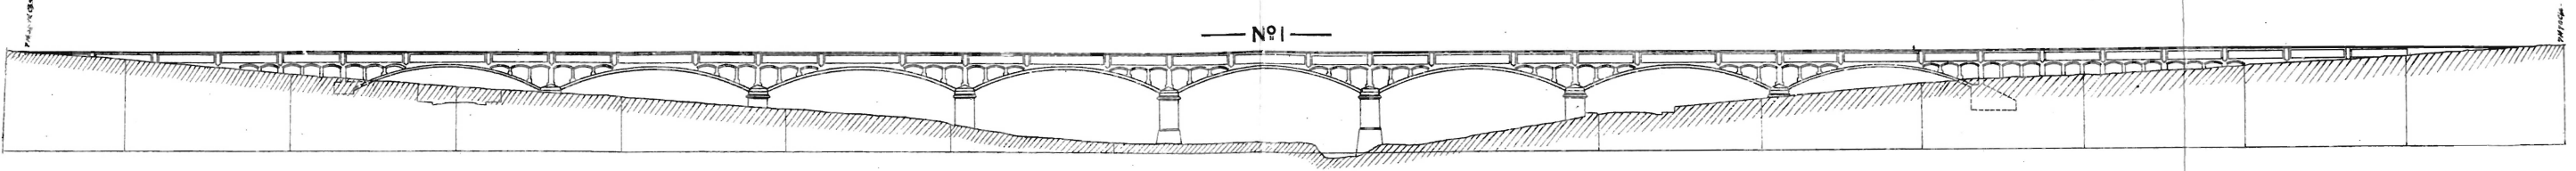

ELEVATION OF JOHNSTONE'S CREEK AQUEDUCT

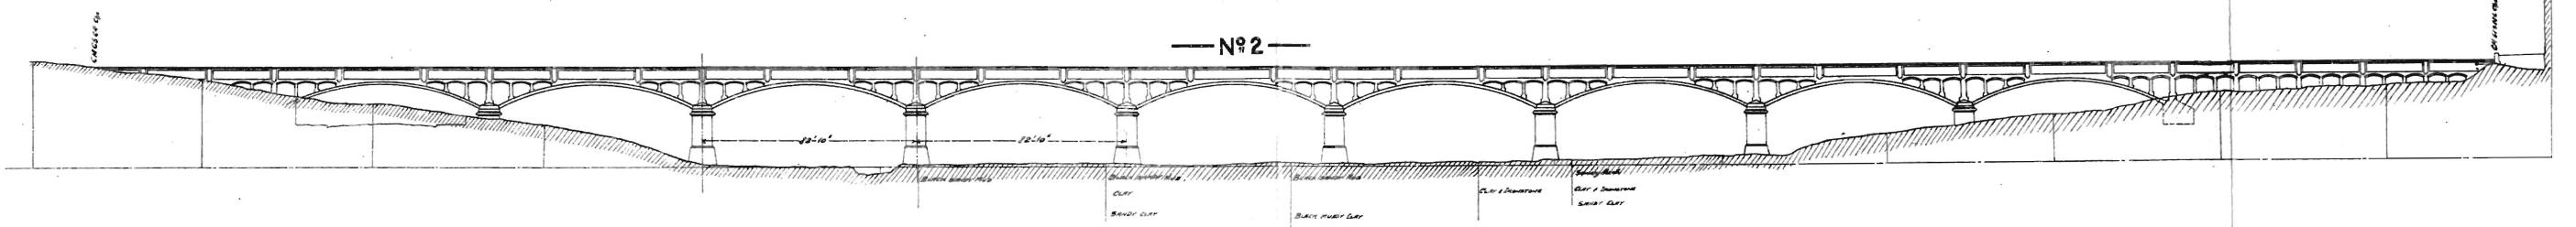

DETAIL OF PIER & ARCH

